



- ⊙ SIMPLEX RECEPTACLE
- ⊕ DUPLEX RECEPTACLE
- ⊕ WP WATER-PROOF EXT. RECEPTACLE
- ⊕ GFI GFI RECEPTACLE
- ⊕ QD QUAD RECEPTACLE
- ⊕ TR TELEPHONE RECEPTACLE
- ⊕ TV T.V. JACK
- ⊕ INT INTERCOM
- ⊕ DB DOOR BELL
- ⊕ BU BUZZER
- ⊕ RD RECESSED DOWNLIGHT
- ⊕ SMF SURFACE MOUNTED FIXTURE
- ⊕ WS WALL SCONCE
- ⊕ UL UNDERCABINET LIGHTING
- ⊕ CLF CLOSET LIGHT FIXT.
- ⊕ SD SMOKE/CO DETECTOR
- ⊕ LS LIGHT SWITCH
- ⊕ LSWD LIGHT SWITCH WITH DIMMER
- ⊕ 3WS 3 WAY SWITCH
- ⊕ SWLV SWITCH MAG. LOW VOLTAGE
- ⊕ CHV CEILING HEIGHT/PATTERN BREAK
- ⊕ MEV MECHANICAL VENT
- ⊕ CHL CEILING HEIGHT
- ⊕ SPK SPEAKER

THESE DRAWINGS HAVE BEEN PREPARED UNDER MY DIRECT SUPERVISION.

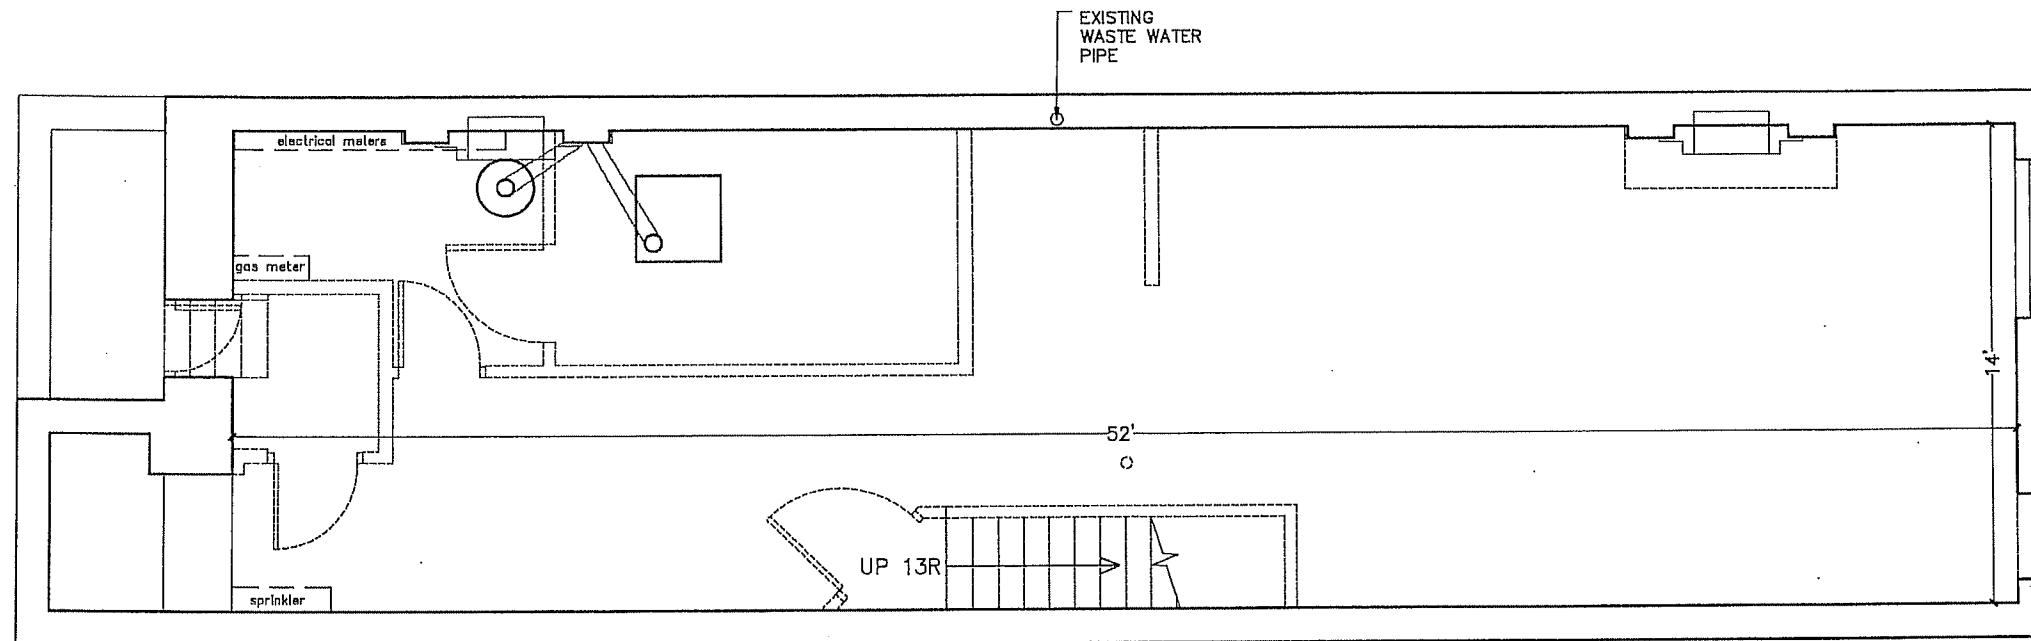

**A** DEMOLITION PLAN  
SCALE 3/16" = 1'-0"

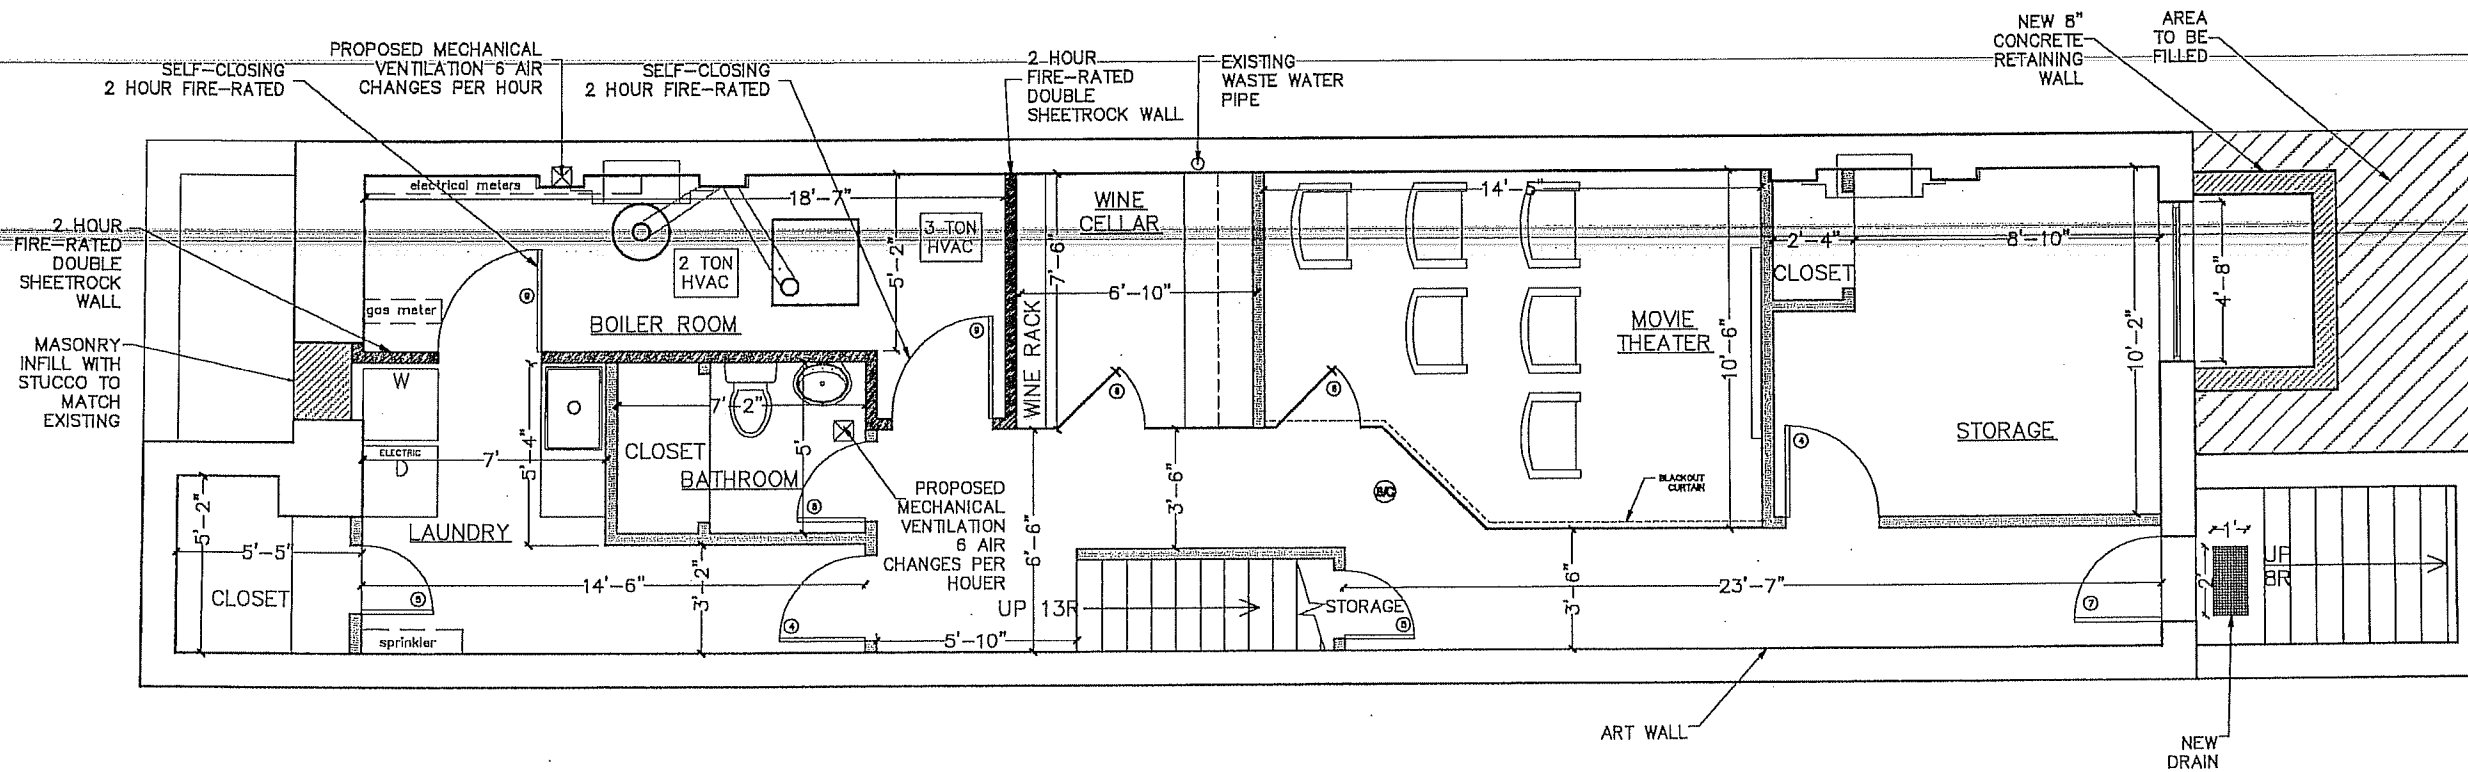

SEAL

**BASEMENT**

DATE	11.03.08
------	----------


SCALE:	3/16" = 1'-0"
DRAWN BY:	ST
CHECKED BY:	KH

**PLANS**

**B** CONSTRUCTION PLAN  
SCALE 3/16" = 1'-0"

**A.01**




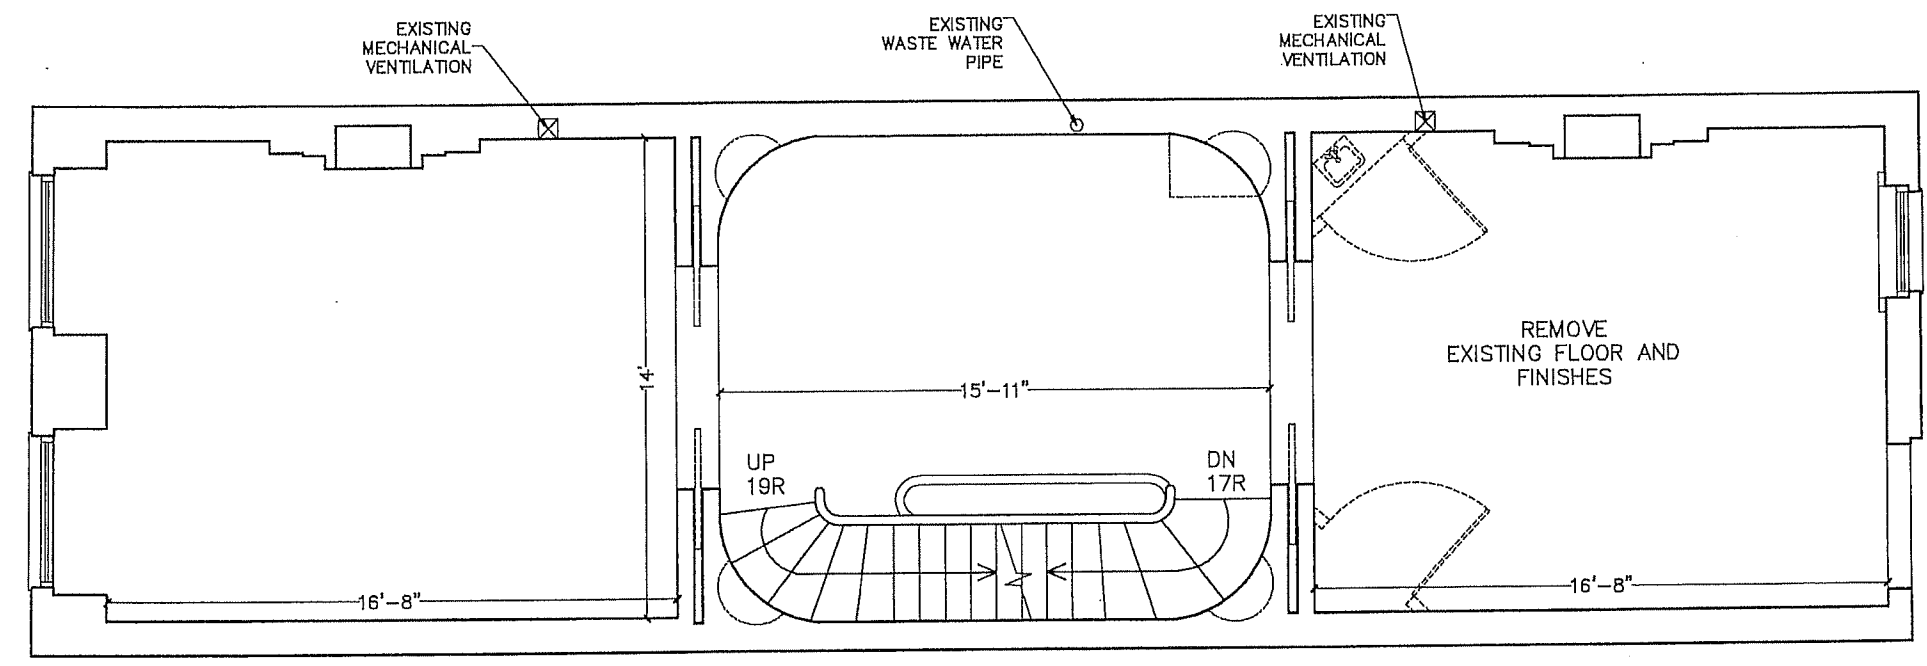

- ⊕ SIMPLEX RECEPTACLE
- ⊕ DUPLEX RECEPTACLE
- ⊕ WP WATER-PROOF EXT. RECEPTACLE
- ⊕ GFI GFI RECEPTACLE
- ⊕ QJ QUAD RECEPTACLE
- ⊕ TEL TELEPHONE RECEPTACLE
- ⊕ TV T.V. JACK
- ⊕ INT INTERROOM
- ⊕ DB DOOR BELL
- ⊕ BU BUZZER
- ⊕ RD RECESSED DOWNLIGHT
- ⊕ SM SURFACE MOUNTED FIXTURE
- ⊕ WS WALL SCONCE
- ⊕ UL UNDERCABINET LIGHTING
- ⊕ CL CLOSET LIGHT FIXT.
- ⊕ SD SMOKE/CO DETECTOR
- ⊕ LS LIGHT SWITCH
- ⊕ LSW LIGHT SWITCH WITH DIMMER
- ⊕ 3WS 3 WAY SWITCH
- ⊕ SWM SWITCH MAG. LOW VOLTAGE
- ⊕ CHH CEILING HEIGHT/PATTERN BREAK
- ⊕ MV MECHANICAL VENT
- ⊕ CHT #LEVEL CEILING HEIGHT
- ⊕ SPK SPEAKER

THESE DRAWINGS HAVE BEEN PREPARED UNDER MY DIRECT SUPERVISION.

**A** DEMOLITION PLAN  
SCALE 3/16"=1'-0"

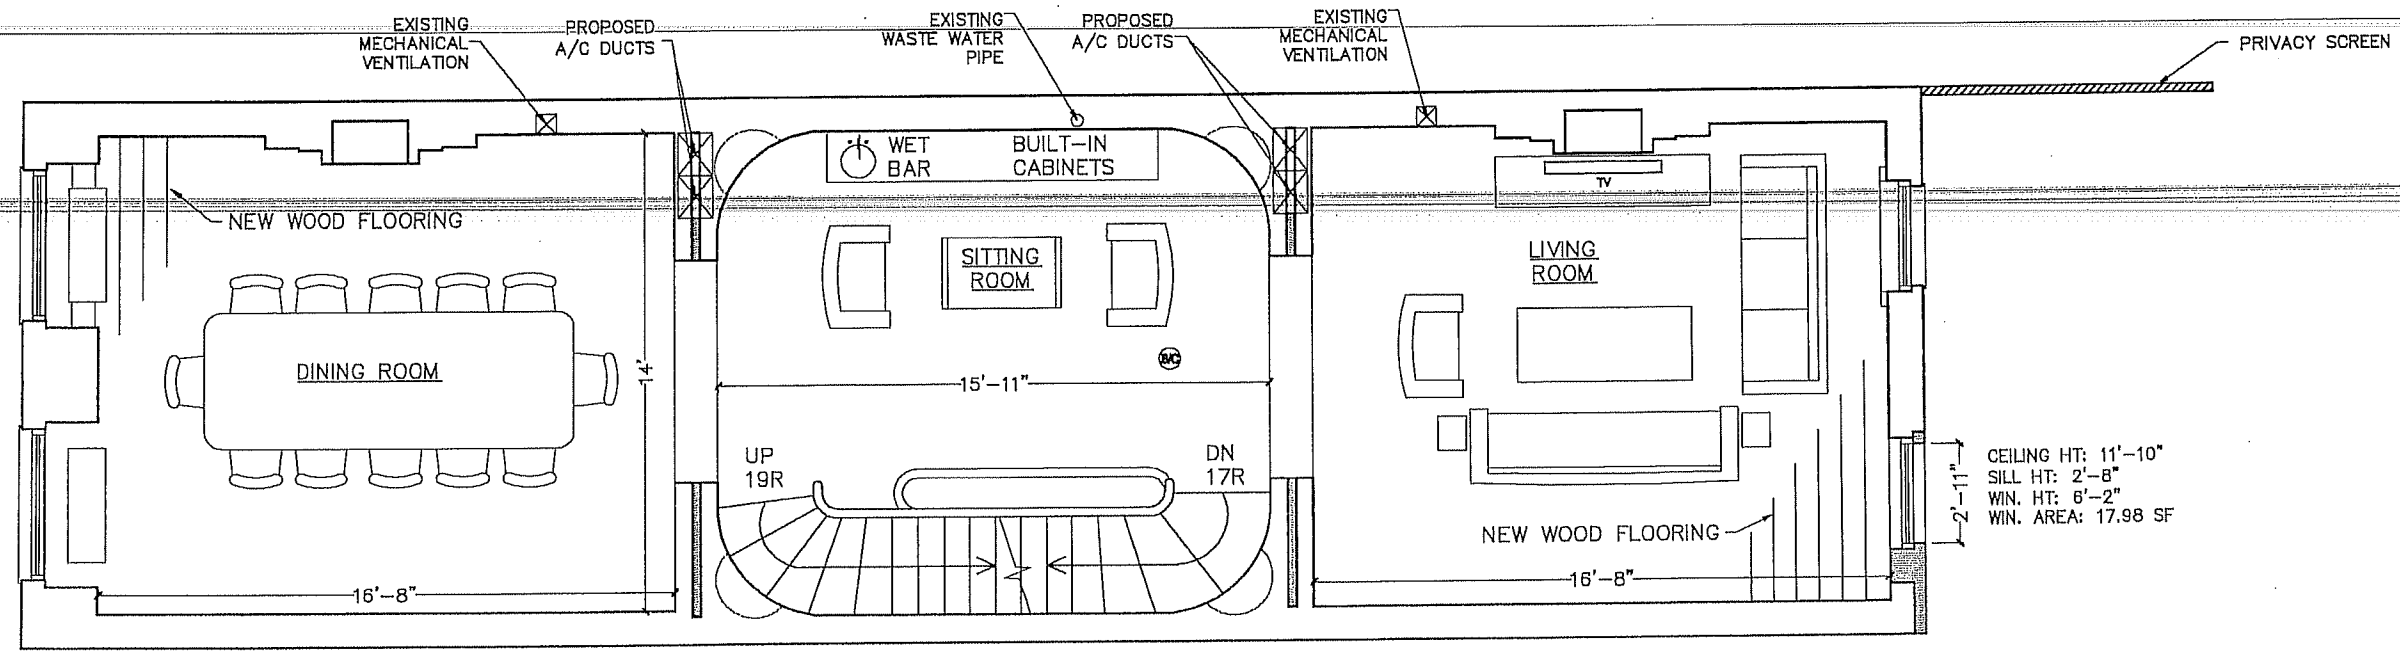

SEAL

**SECOND FLOOR**




DATE **11.03.08**  
SCALE: **3/16" - 1'-0"**  
DRAWN BY: **ST**  
CHECKED BY: **KH**

**B** CONSTRUCTION PLAN  
SCALE 3/16"=1'-0"


**PLANS**

**A.03**

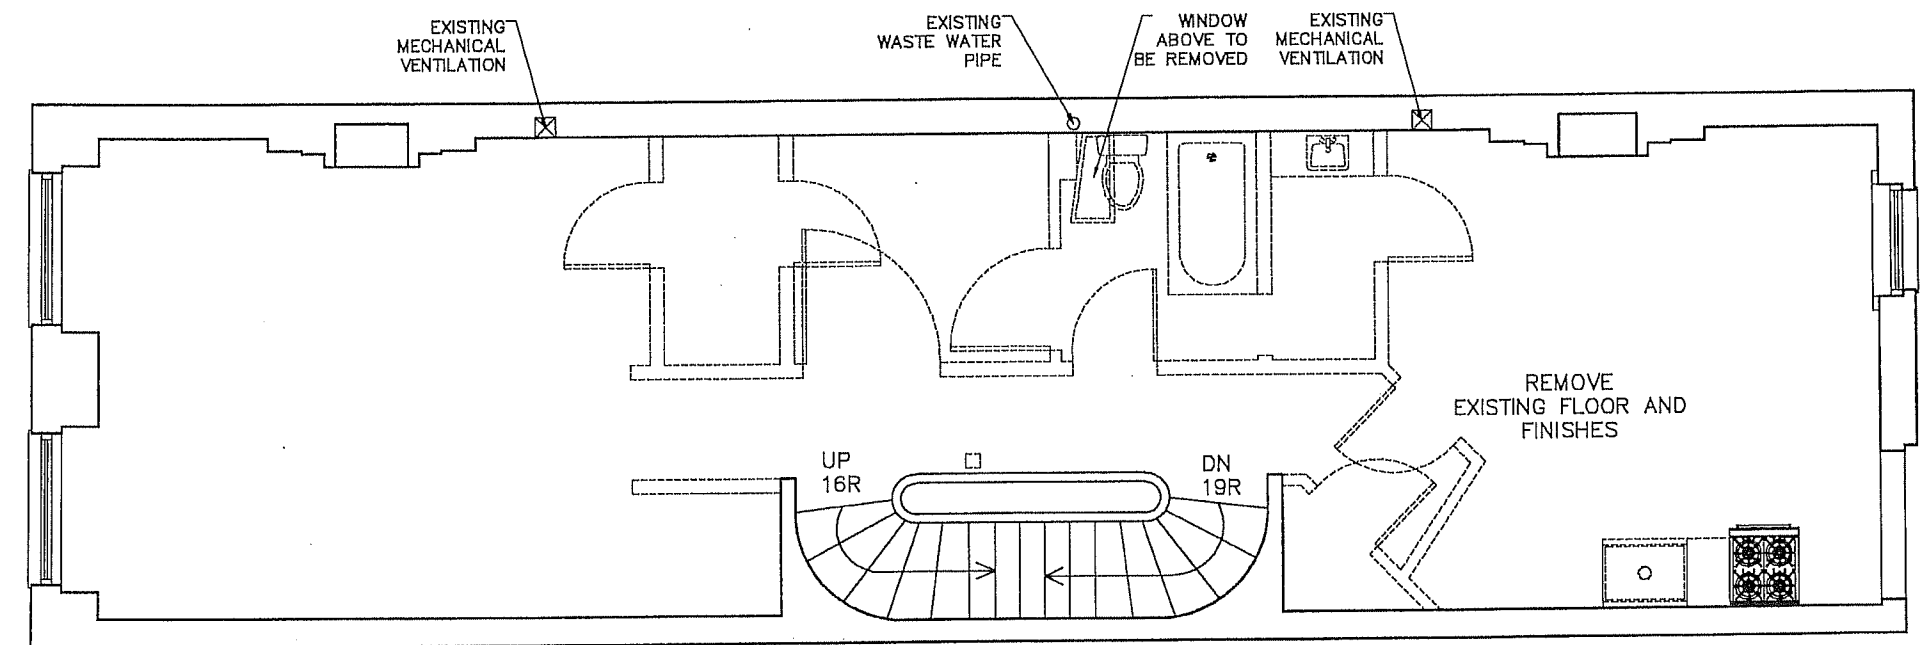


- ⊕ SIMPLEX RECEPTACLE
  - ⊕ DUPLEX RECEPTACLE
  - ⊕-WP WATER-PROOF EXT. RECEPTACLE
  - ⊕-GFI GFI RECEPTACLE
  - ⊕-QD QUAD RECEPTACLE
  - ⊕-TR TELEPHONE RECEPTACLE
  - ⊕-TJ T.V. JACK
  - ⊕-INT INTERCOM
  - ⊕-DB DOOR BELL
  - ⊕-BU BUZZER
  - ⊕-RD RECESSED DOWNLIGHT
  - ⊕-SM SURFACE MOUNTED FIXTURE
  - ⊕-WS WALL SCONCE
  - ⊕-UL UNDERCABINET LIGHTING
  - ⊕-CL CLOSET LIGHT FIXT.
  - ⊕-SD SMOKE/CO DETECTOR
  - ⊕-LS LIGHT SWITCH
  - ⊕-LSD LIGHT SWITCH WITH DIMMER
  - ⊕-3WS 3 WAY SWITCH
  - ⊕-SMV SWITCH MAG. LOW VOLTAGE
  - ⊕-CHP CEILING HEIGHT/PATTERN BREAK
  - ⊕-MV MECHANICAL VENT
  - ⊕-CHT CEILING HEIGHT
  - ⊕-SPEAKER
- THESE DRAWINGS HAVE BEEN PREPARED UNDER MY DIRECT SUPERVISION.

**A** DEMOLITION PLAN  
SCALE 3/16"=1'-0"

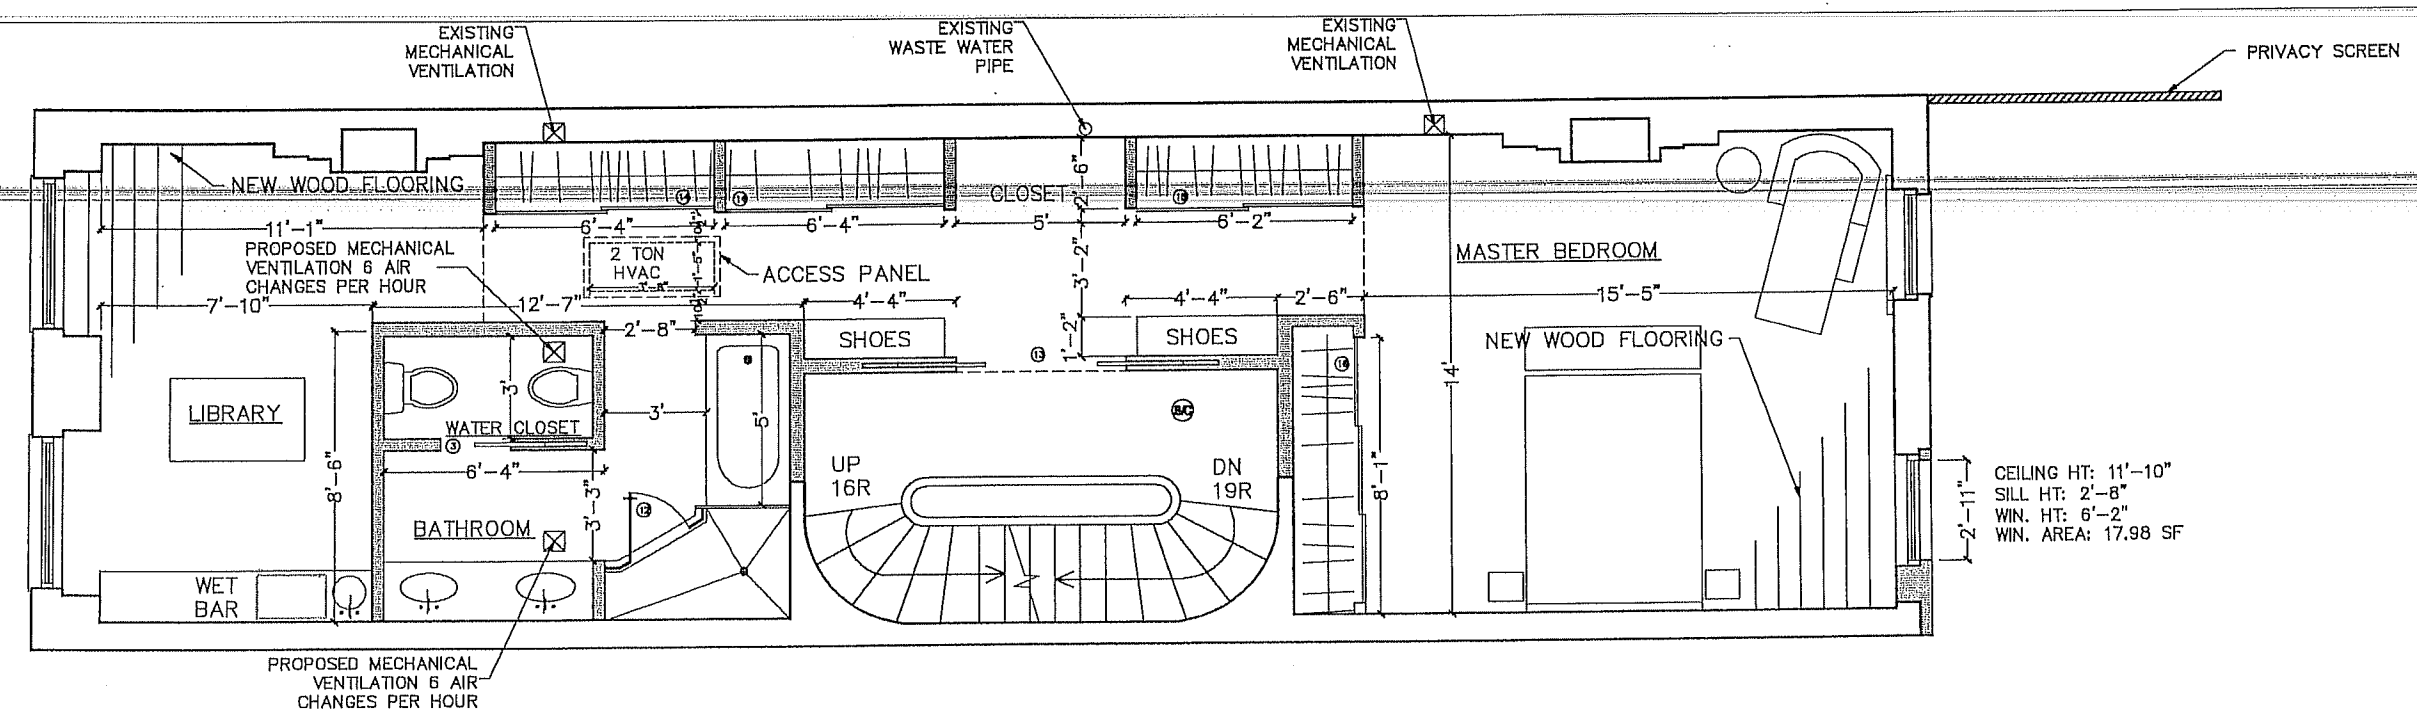

**THIRD FLOOR**

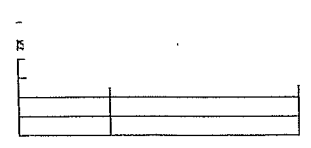

DATE **11.03.08**

SCALE: **3/16" - 1'-0"**


DRAWN BY: **ST**

CHECKED BY: **KH**

**B** CONSTRUCTION PLAN  
SCALE 3/16"=1'-0"

**PLANS**


**A.04**

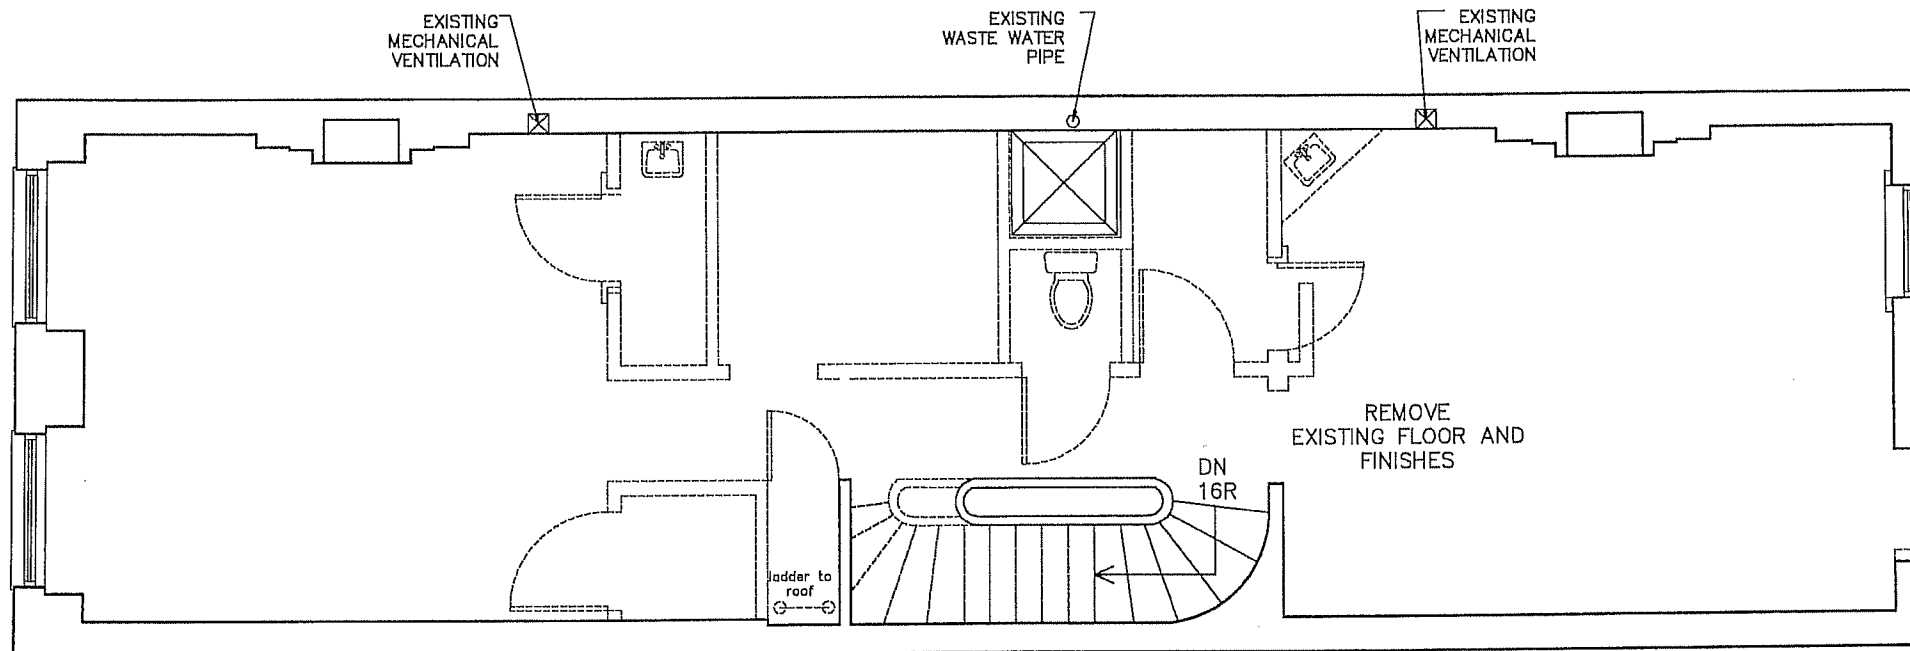

- ⊕ SIMPLEX RECEPTACLE
- ⊕ DUPLEX RECEPTACLE
- ⊕ WF WATER-PROOF EXT. RECEPT.
- ⊕ GF1 GF1 RECEPTACLE
- ⊕ GF2 QUAD RECEPTACLE
- ⊕ TELEPHONE RECEPTACLE
- ⊕ T.V. JACK
- ⊕ INTERCOM
- ⊕ DOOR BELL
- ⊕ BUZZER
- ⊕ RECESSED DOWNLIGHT
- ⊕ SURFACE MOUNTED FIXTURE
- ⊕ WALL SCONCE
- ⊕ UNDERCABINET LIGHTING
- ⊕ CLOSET LIGHT FIXT.
- ⊕ SMOKE/CO DETECTOR
- ⊕ LIGHT SWITCH
- ⊕ LIGHT SWITCH WITH DIMMER
- ⊕ 3 WAY SWITCH
- ⊕ SWITCH MAG. LOW VOLTAGE
- ⊕ CEILING HEIGHT/PATTERN BREAK
- ⊕ MECHANICAL VENT
- ⊕ CHT #LEVEL CEILING HEIGHT
- ⊕ SPEAKER

THESE DRAWINGS HAVE BEEN PREPARED UNDER MY DIRECT SUPERVISION.

**A** DEMOLITION PLAN  
SCALE 3/16"=1'-0"

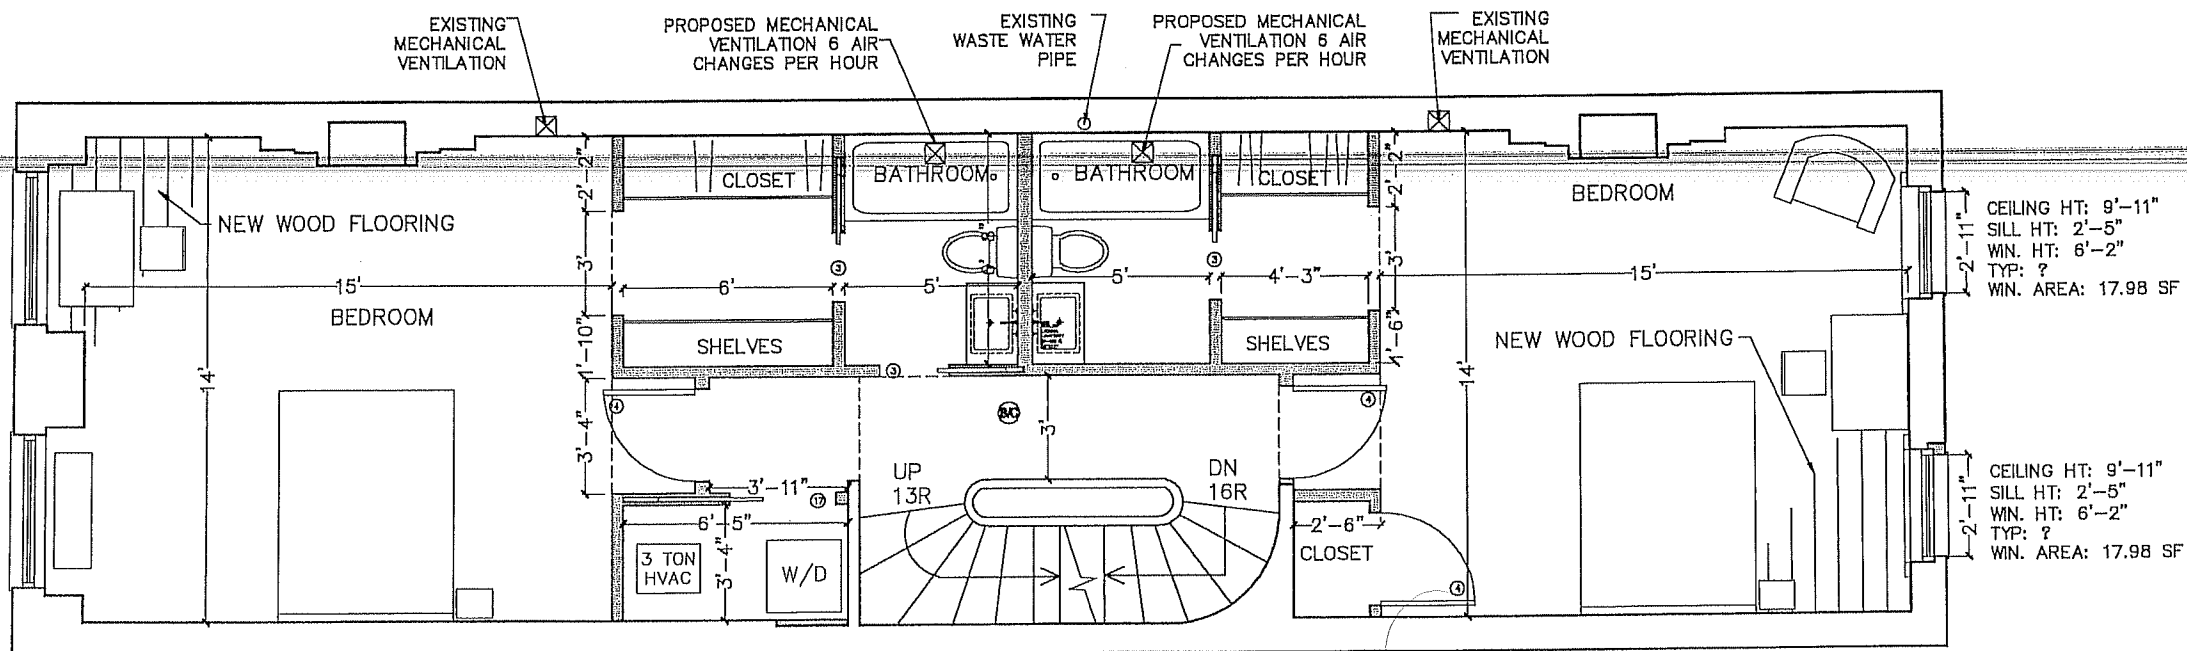

SEAL

**FOURTH FLOOR**


DATE 11.03.08

SCALE: 1/4" = 1'-0"  
DRAWN BY: ST  
CHECKED BY: KH

PLANS

**A.05**


**B** CONSTRUCTION PLAN  
SCALE 3/16"=1'-0"

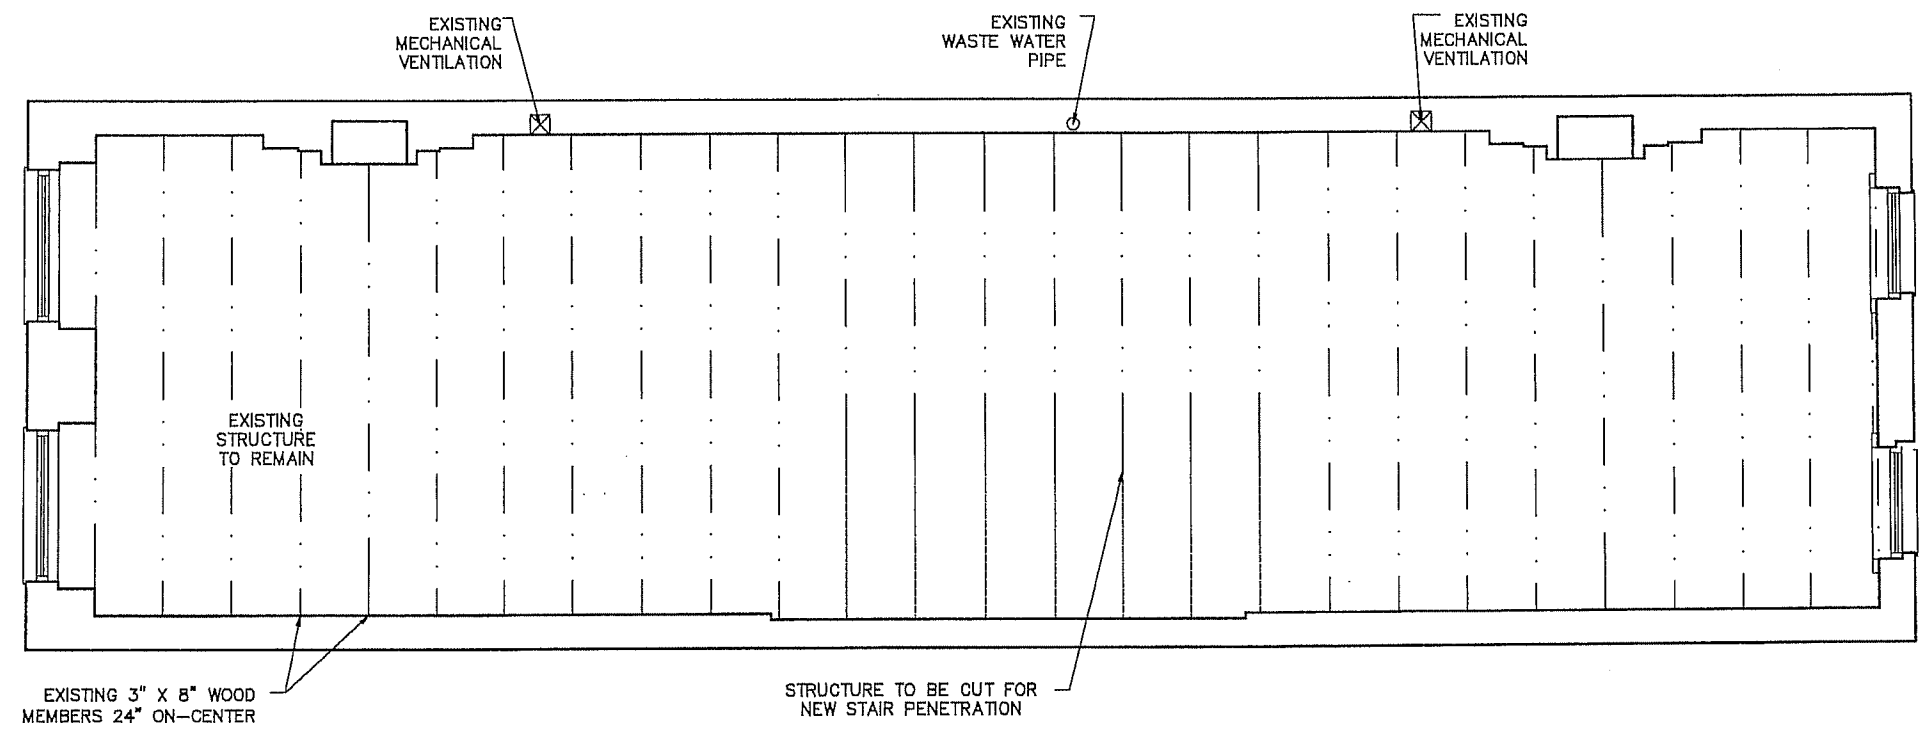

**A** EXISTING STRUCTURE  
SCALE 3/16" = 1'-0"

- ⊖ SIMPLEX RECEPTACLE
- ⊖ DUPLEX RECEPTACLE
- ⊖ WP WATER-PROOF EXT. RECEPTACLE
- ⊖ GFI GFI RECEPTACLE
- ⊖ QUAD QUAD RECEPTACLE
- ⊖ TEL TELPHONE RECEPTACLE
- ⊖ TV T.V. JACK
- ⊖ INT INTERCOM
- ⊖ DB DOOR BELL
- ⊖ BUZ BUZZER
- ⊖ RD RECESSED DOWNLIGHT
- ⊖ SM SURFACE MOUNTED FIXTURE
- ⊖ WS WALL SCONCE
- ⊖ UL UNDERCABINET LIGHTING
- ⊖ CL CLOSET LIGHT FIXT.
- ⊖ SD SMOKE/CO DETECTOR
- ⊖ LS LIGHT SWITCH
- ⊖ LD LIGHT SWITCH WITH DIMMER
- ⊖ 3W 3 WAY SWITCH
- ⊖ SV SWITCH W/AS. LOW VOLTAGE
- ⊖ CH CEILING HEIGHT/PATTERN BREAK
- ⊖ MV MECHANICAL VENT
- ⊖ CHT ± LEVEL CEILING HEIGHT
- ⊖ SPK SPEAKER


THESE DRAWINGS HAVE BEEN PREPARED UNDER MY DIRECT SUPERVISION.

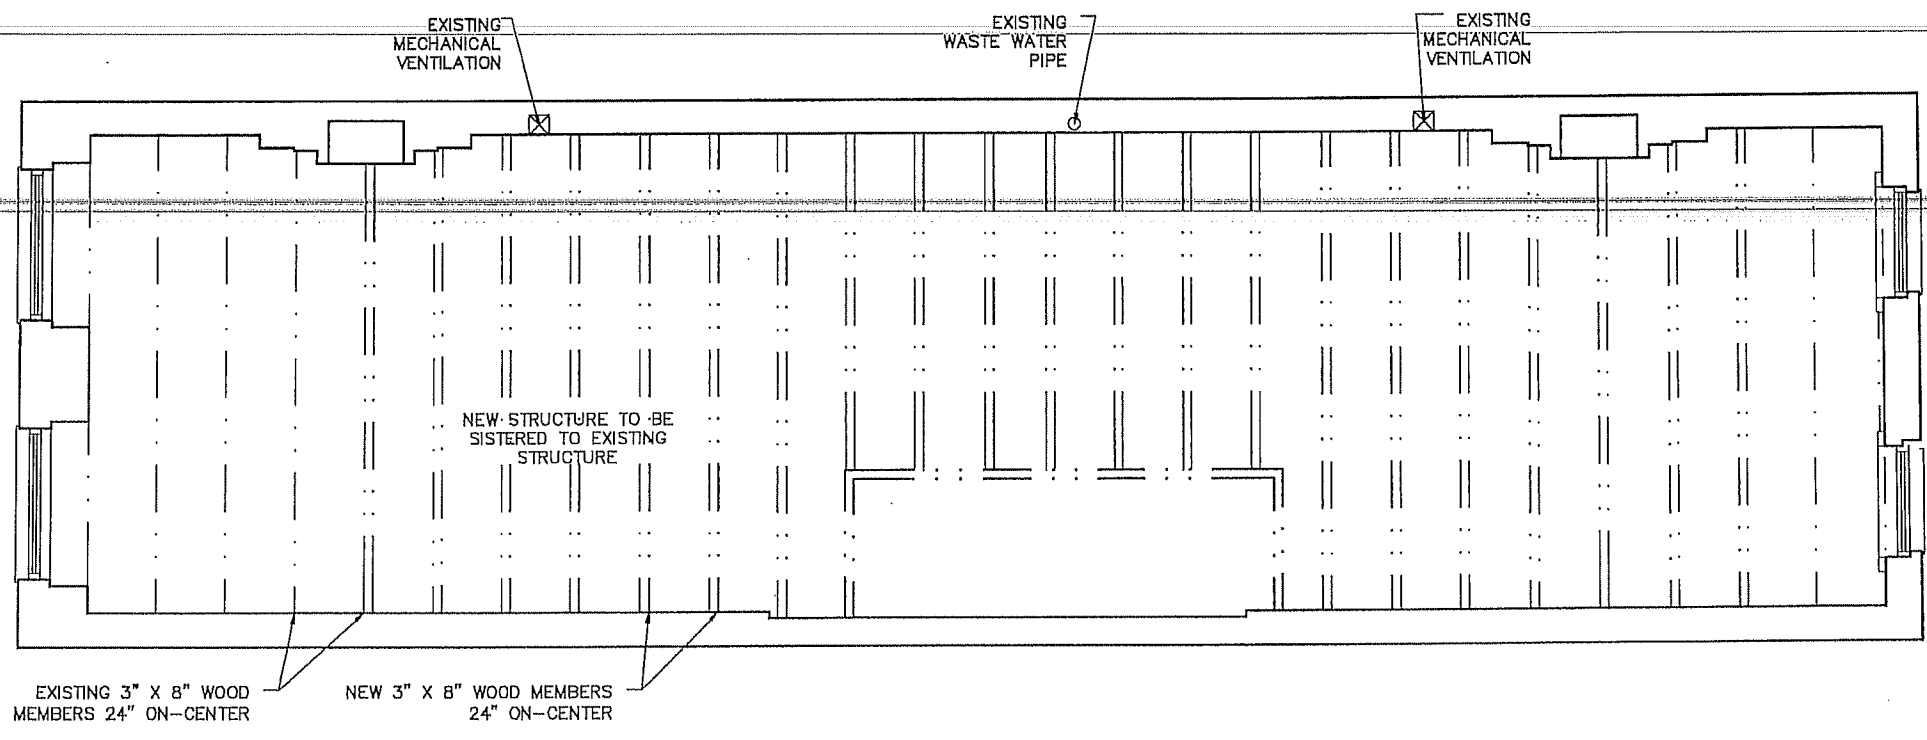

**B** NEW STRUCTURE  
SCALE 3/16" = 1'-0"

SEAL


**FOURTH FLOOR**

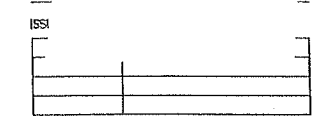

DATE 11.03.08  
SCALE: 3/16" = 1'-0"  
DRAWN BY: ST  
CHECKED BY: KH

**NEW STRUCTURE**


**A.05.1**

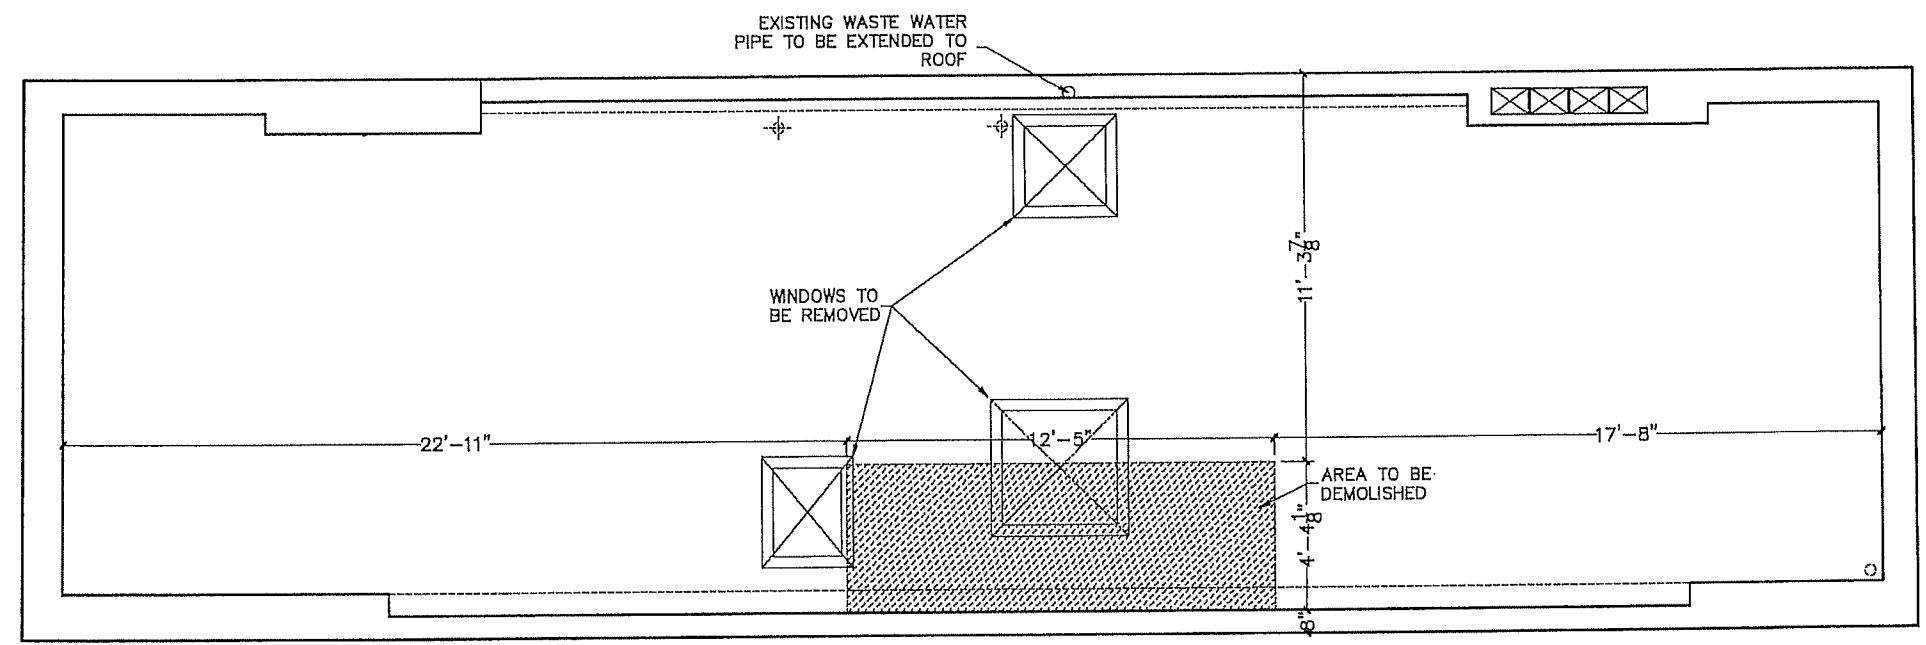

- ⊕ SIMPLEX RECEPTACLE
- ⊕ DUPLEX RECEPTACLE
- ⊕ WP WATER-PROOF EXT. RECEPTACLE
- ⊕ GFI GFI RECEPTACLE
- ⊕ QUAD QUAD RECEPTACLE
- ⊕ TELEPHONE TELEPHONE RECEPTACLE
- ⊕ T.V. JACK T.V. JACK
- ⊕ INTERROOM INTERROOM
- ⊕ DOOR BELL DOOR BELL
- ⊕ BUZZER BUZZER
- ⊕ RECESSED DOWNLIGHT RECESSED DOWNLIGHT
- ⊕ SURFACE MOUNTED FIXTURE SURFACE MOUNTED FIXTURE
- ⊕ WALL SCONCE WALL SCONCE
- ⊕ UNDERCABINET LIGHTING UNDERCABINET LIGHTING
- ⊕ CLOSET LIGHT FIXT. CLOSET LIGHT FIXT.
- ⊕ SMOKE/CO DETECTOR SMOKE/CO DETECTOR
- ⊕ LIGHT SWITCH LIGHT SWITCH
- ⊕ LIGHT SWITCH WITH DIMMER LIGHT SWITCH WITH DIMMER
- ⊕ 3 WAY SWITCH 3 WAY SWITCH
- ⊕ SWITCH MAG. LOW VOLTAGE SWITCH MAG. LOW VOLTAGE
- ⊕ CEILING HEIGHT/PATTERN BREAK CEILING HEIGHT/PATTERN BREAK
- ⊕ MECHANICAL VENT MECHANICAL VENT
- ⊕ CHT LEVEL CEILING HEIGHT
- ⊕ SPEAKER SPEAKER

THESE DRAWINGS HAVE BEEN PREPARED UNDER MY DIRECT SUPERVISION.


**A** DEMOLITION PLAN  
SCALE 3/16"=1'-0"

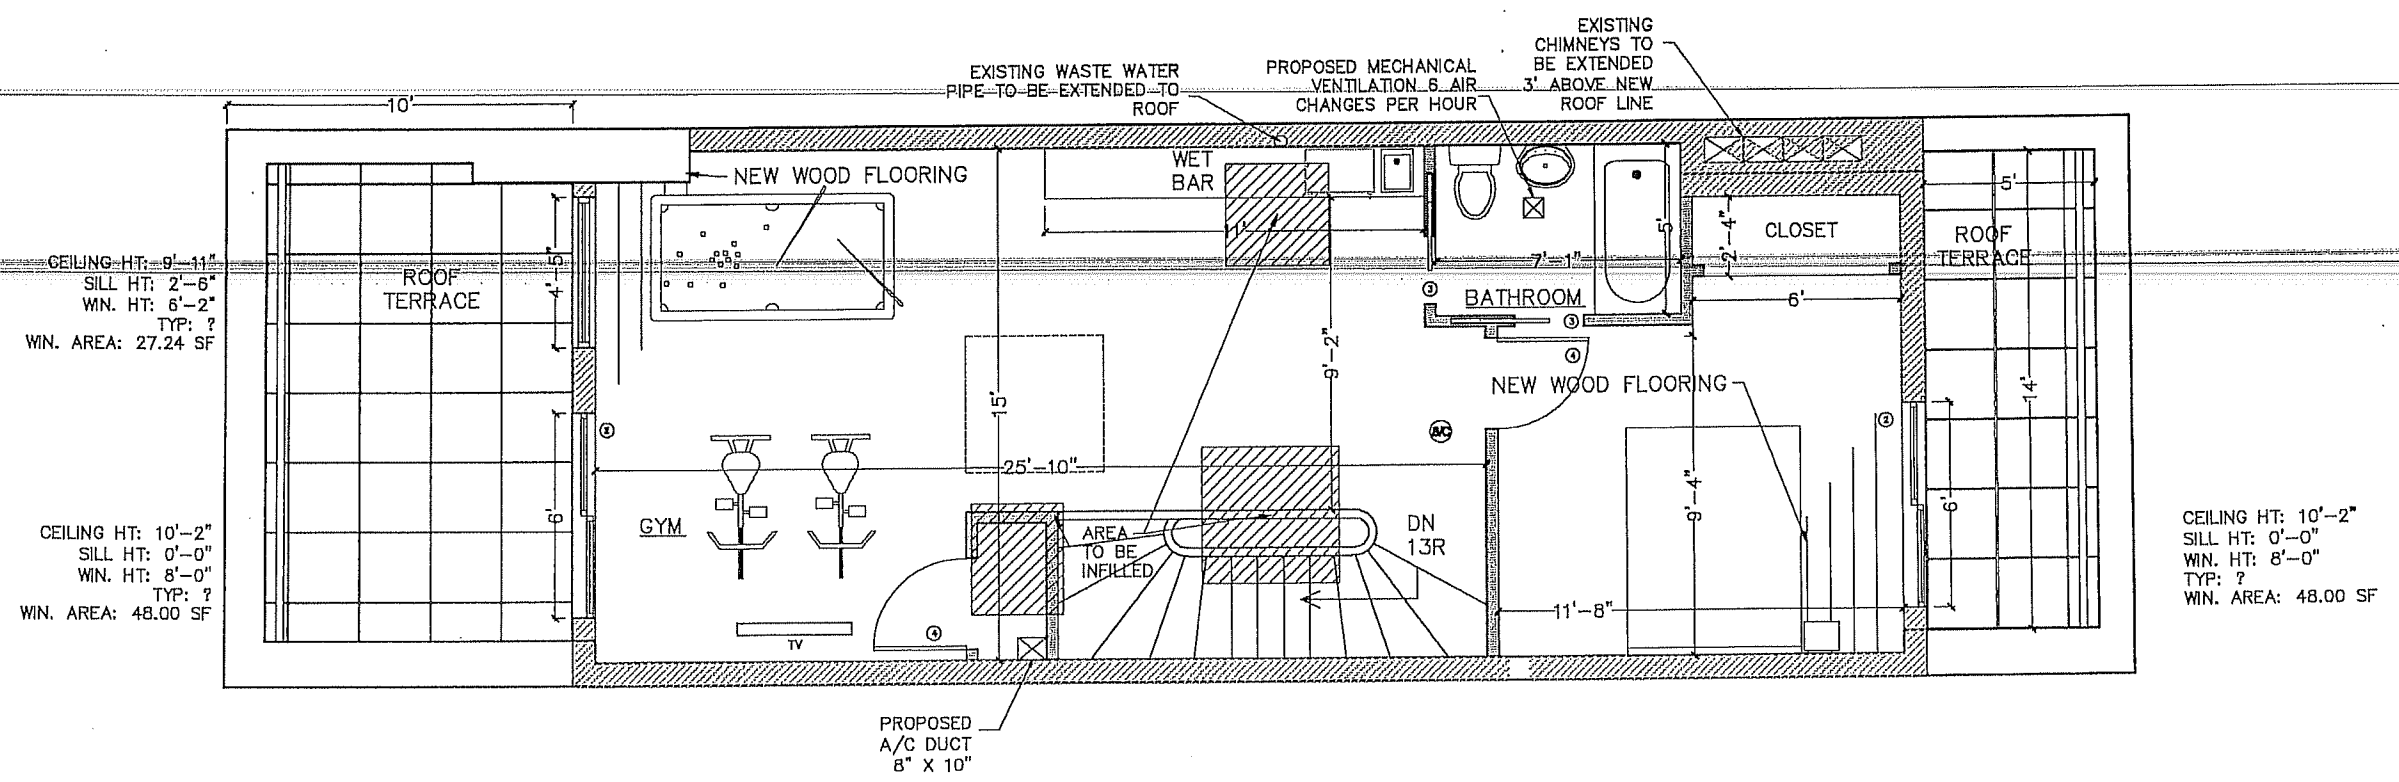

**B** CONSTRUCTION PLAN  
SCALE 3/16"=1'-0"

SEAL

**FIFTH FLOOR**

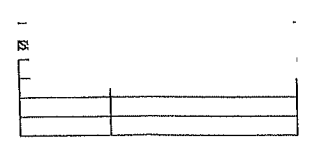

DATE 11.03.08


SCALE 3/16" - 1'-0"

DRAWN BY: ST

CHECKED BY: KH

**PLANS**

**A.06**

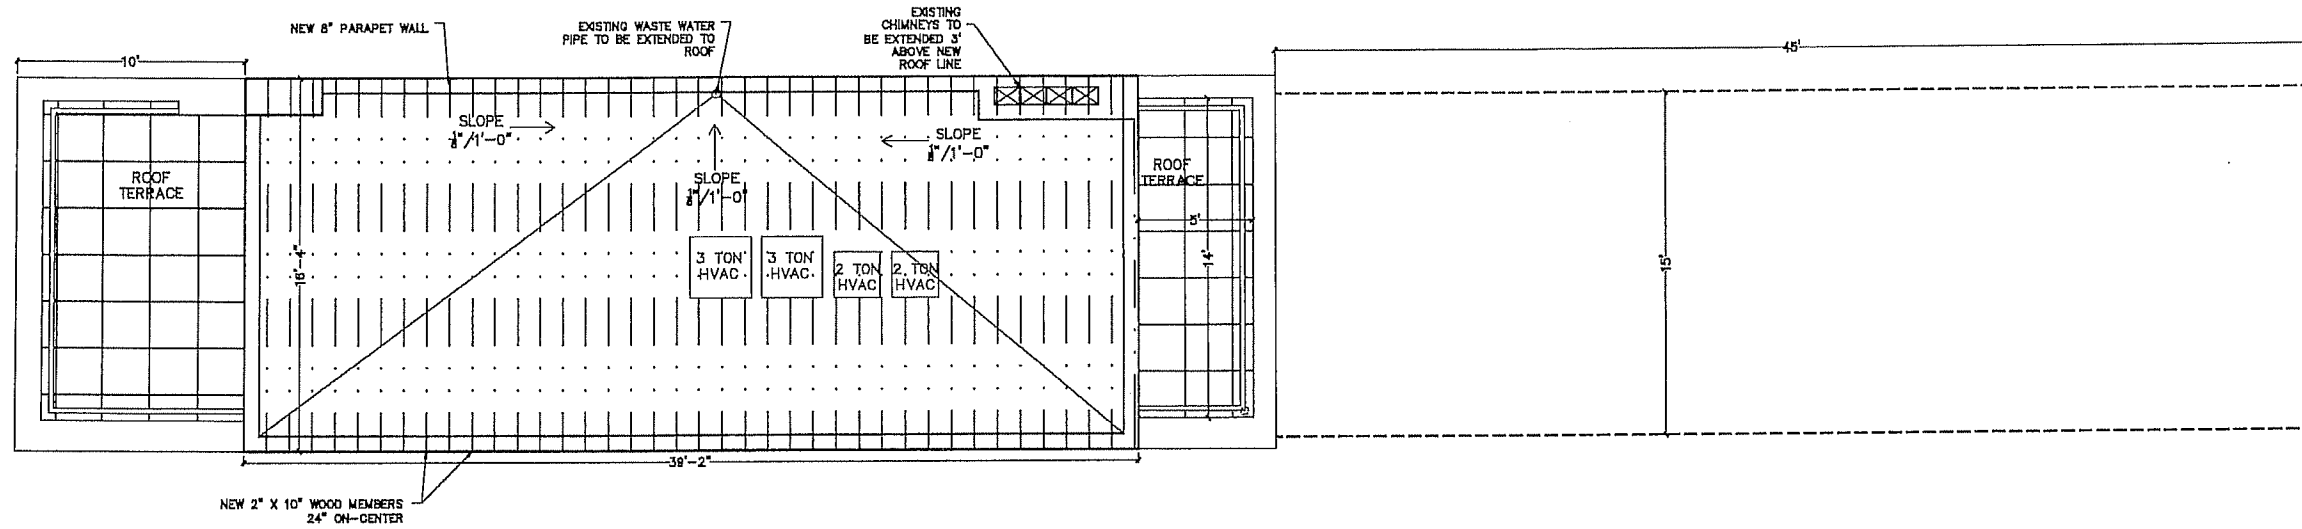

- ⊖ SIMPLEX RECEPTACLE
- ⊖ DUPLEX RECEPTACLE
- ⊖ WP WATER-PROOF EXT. RECEPTACLE
- ⊖ GFI GFI RECEPTACLE
- ⊖ QUAD QUAD RECEPTACLE
- ⊖ TELEPHONE TELEPHONE RECEPTACLE
- ⊖ T.V. JACK T.V. JACK
- ⊖ INTERCOM INTERCOM
- ⊖ DOOR BELL DOOR BELL
- ⊖ BUZZER BUZZER
- ⊖ RECESSED DOWNLIGHT RECESSED DOWNLIGHT
- ⊖ SURFACE MOUNTED FIXTURE SURFACE MOUNTED FIXTURE
- ⊖ WALL SCONCE WALL SCONCE
- ⊖ UNDERCABINET LIGHTING UNDERCABINET LIGHTING
- ⊖ CLOSET LIGHT FIXT. CLOSET LIGHT FIXT.
- ⊖ SMOKE/CO DETECTOR SMOKE/CO DETECTOR
- ⊖ LIGHT SWITCH LIGHT SWITCH
- ⊖ LIGHT SWITCH WITH DIMMER LIGHT SWITCH WITH DIMMER
- ⊖ 3 WAY SWITCH 3 WAY SWITCH
- ⊖ SWITCH W/AG. LOW VOLTAGE SWITCH W/AG. LOW VOLTAGE
- ⊖ CEILING HEIGHT/PATTERN BREAK CEILING HEIGHT/PATTERN BREAK
- ⊖ MECHANICAL VENT MECHANICAL VENT
- ⊖ CHT ±LEVEL CEILING HEIGHT
- ⊖ SPEAKER SPEAKER

THESE DRAWINGS HAVE BEEN PREPARED UNDER MY DIRECT SUPERVISION.

**A NEW ROOF FRAMING**  
SCALE 3/16" = 1'-0"

SEAL

**ROOF**


DATE 11.03.08

SCALE: 3/16" - 1'-0"  
DRAWN BY: ST  
CHECKED BY: KH

**NEW STRUCTURE**



**A.06.1**

- ⊖ SIMPLEX RECEPTACLE
- ⊖ DUPLEX RECEPTACLE
- ⊖ WP WATER-PROOF EXT. RECEPTACLE
- ⊖ GFI GFI RECEPTACLE
- ⊖ QUAD QUAD RECEPTACLE
- ⊖ TEL TELEPHONE RECEPTACLE
- ▽ T.V. JACK
- ▽ INTERROOM
- ⊖ DOOR BELL
- BUZZER
- RECESSED DOWNLIGHT
- SURFACE MOUNTED FIXTURE
- ⊖ WALL SCONCE
- ⊖ UNDERCABINET LIGHTING
- ⊖ CLOSET LIGHT FIXT.
- ⊖ SMOKE/CO DETECTOR
- ⊖ LIGHT SWITCH
- ⊖ LIGHT SWITCH WITH DIMMER
- ⊖ 3 WAY SWITCH
- ⊖ SWITCH W/AS. LOW VOLTAGE
- ⊖ CEILING HEIGHT/PATTERN BREAK
- ⊖ MECHANICAL VENT
- ⊖ CHT ± LEVEL CEILING HEIGHT
- ⊖ SPEAKER

THESE DRAWINGS HAVE BEEN PREPARED UNDER MY DIRECT SUPERVISION.

**A** DEMOLITION PLAN  
SCALE 3/16"=1'-0"

SEAL

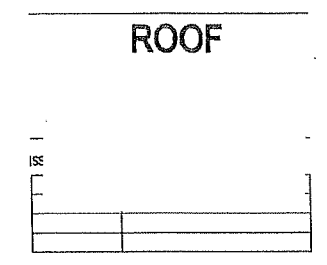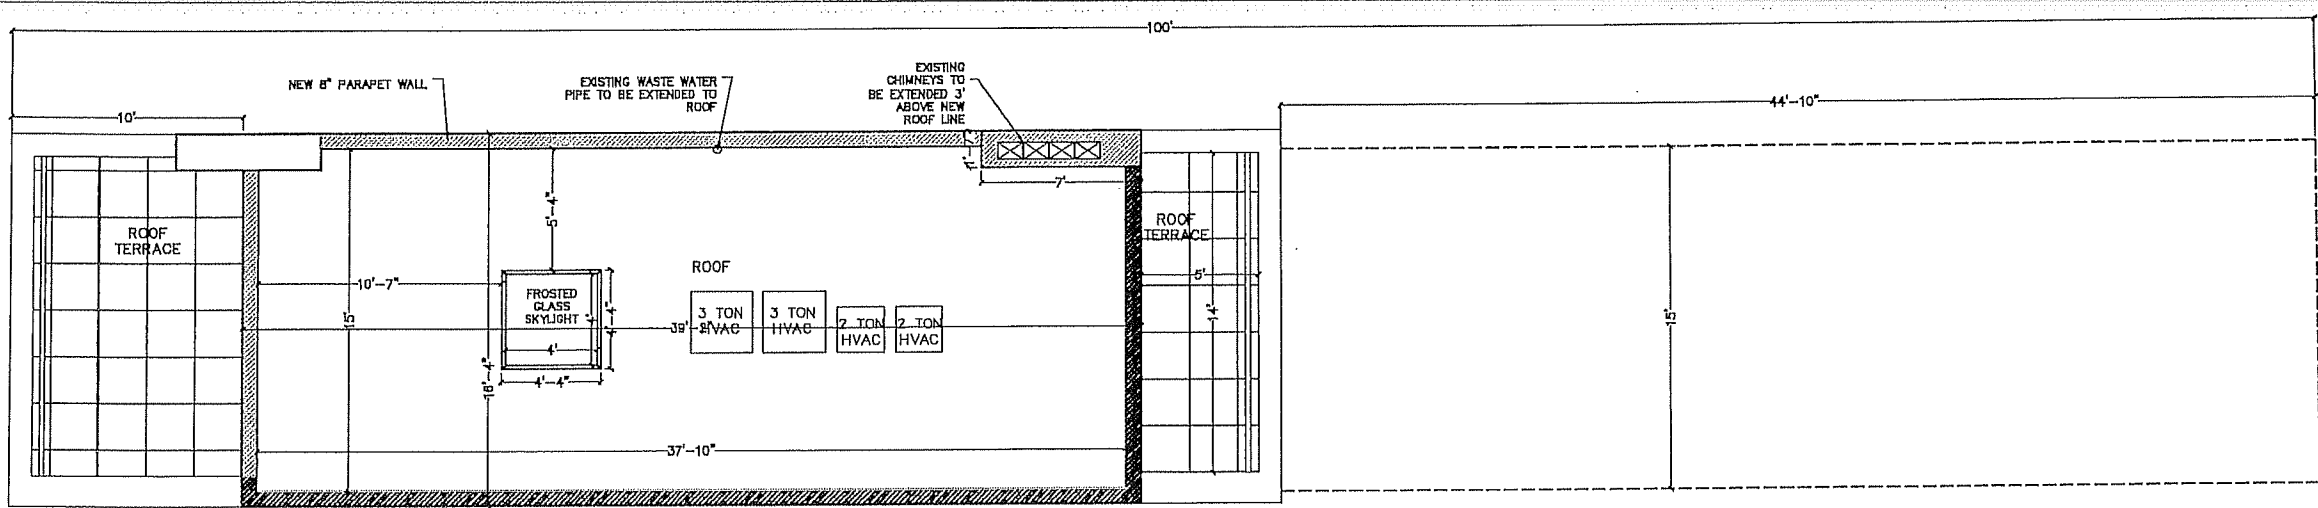

DATE 11.03.08  
SCALE: 3/16" = 1'-0"  
DRAWN BY: ST  
CHECKED BY: KH

**B** CONSTRUCTION PLAN  
SCALE 3/16"=1'-0"

**PLANS**  
**A.07**  
©COPYRIGHT ATELIER NEW YORK ARCHITECTURE, PC